


HALL 1 SIZE: 80 600mm x 50 200mm

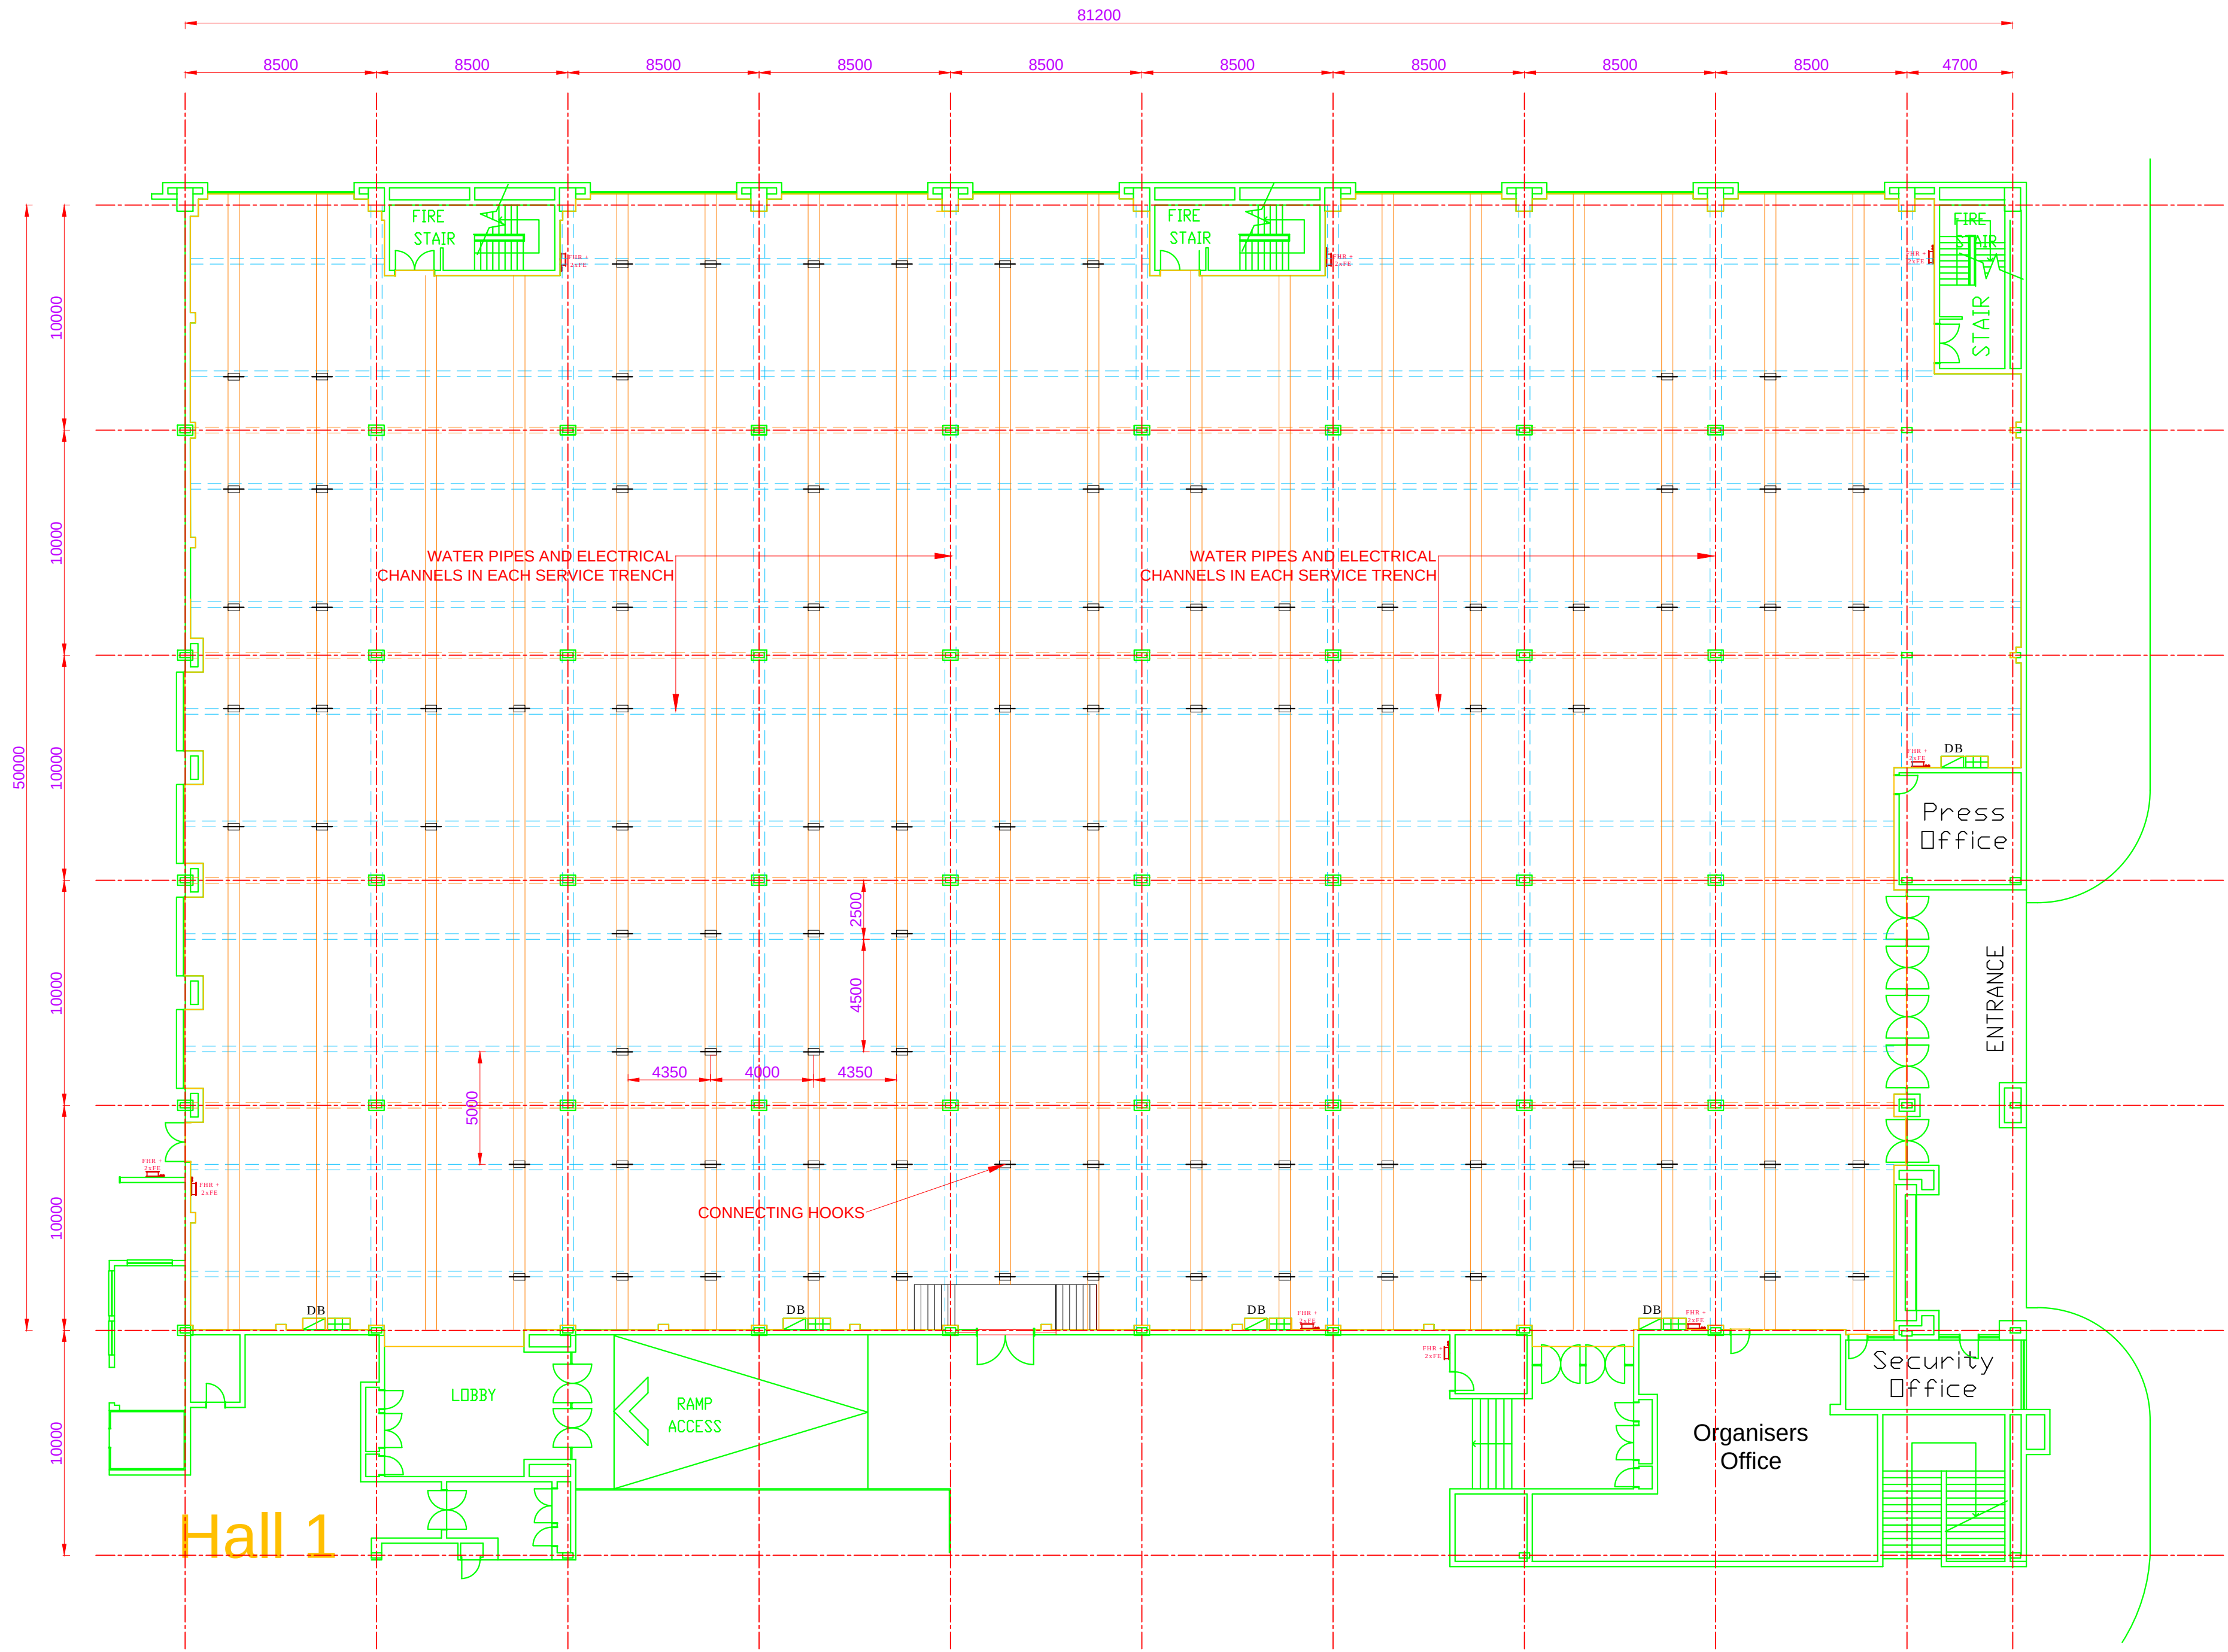

LEGEND	
	ROOF HOOKS (CONNECTING HOOKS)
	ROOF VENTILATION
	ROOF BEAMS
	FLOOR TRENCHES
	FIRE EQUIPMENT (HOSE REEL AND 2 FIRE EXTINGUISHERS)
	AIR CONDITIONING DUCTS
	LOWER CLEARANCE NO RIGGING
DB	DISTRIBUTION BOARD / SUB DB

26/07/17	JL	A	ISSUED FOR COUNCIL SUBMISSION	
DATE	BY	REV	DESCRIPTION	

REVISION

FIRE PLAN

CLIENT:

GALLAGHER CONVENTION CENTRE

ARCHITECTS :

CONTRACT :

INTERNAL FLOOR LAYOUT PLANS FOR GALLAGHER

5246 HAITI CRESCENT
COSMO CITY
2188

SHEET TITLE :

HALL 1 - LAYOUT PLAN

SCALE : 1 : 200

DRAWING No.

DRAWN SHM	APPROVED JL	DATE OCTOBER 2017
--------------	----------------	----------------------

LP 01