


HALL 3 SIZE: 5 178m²

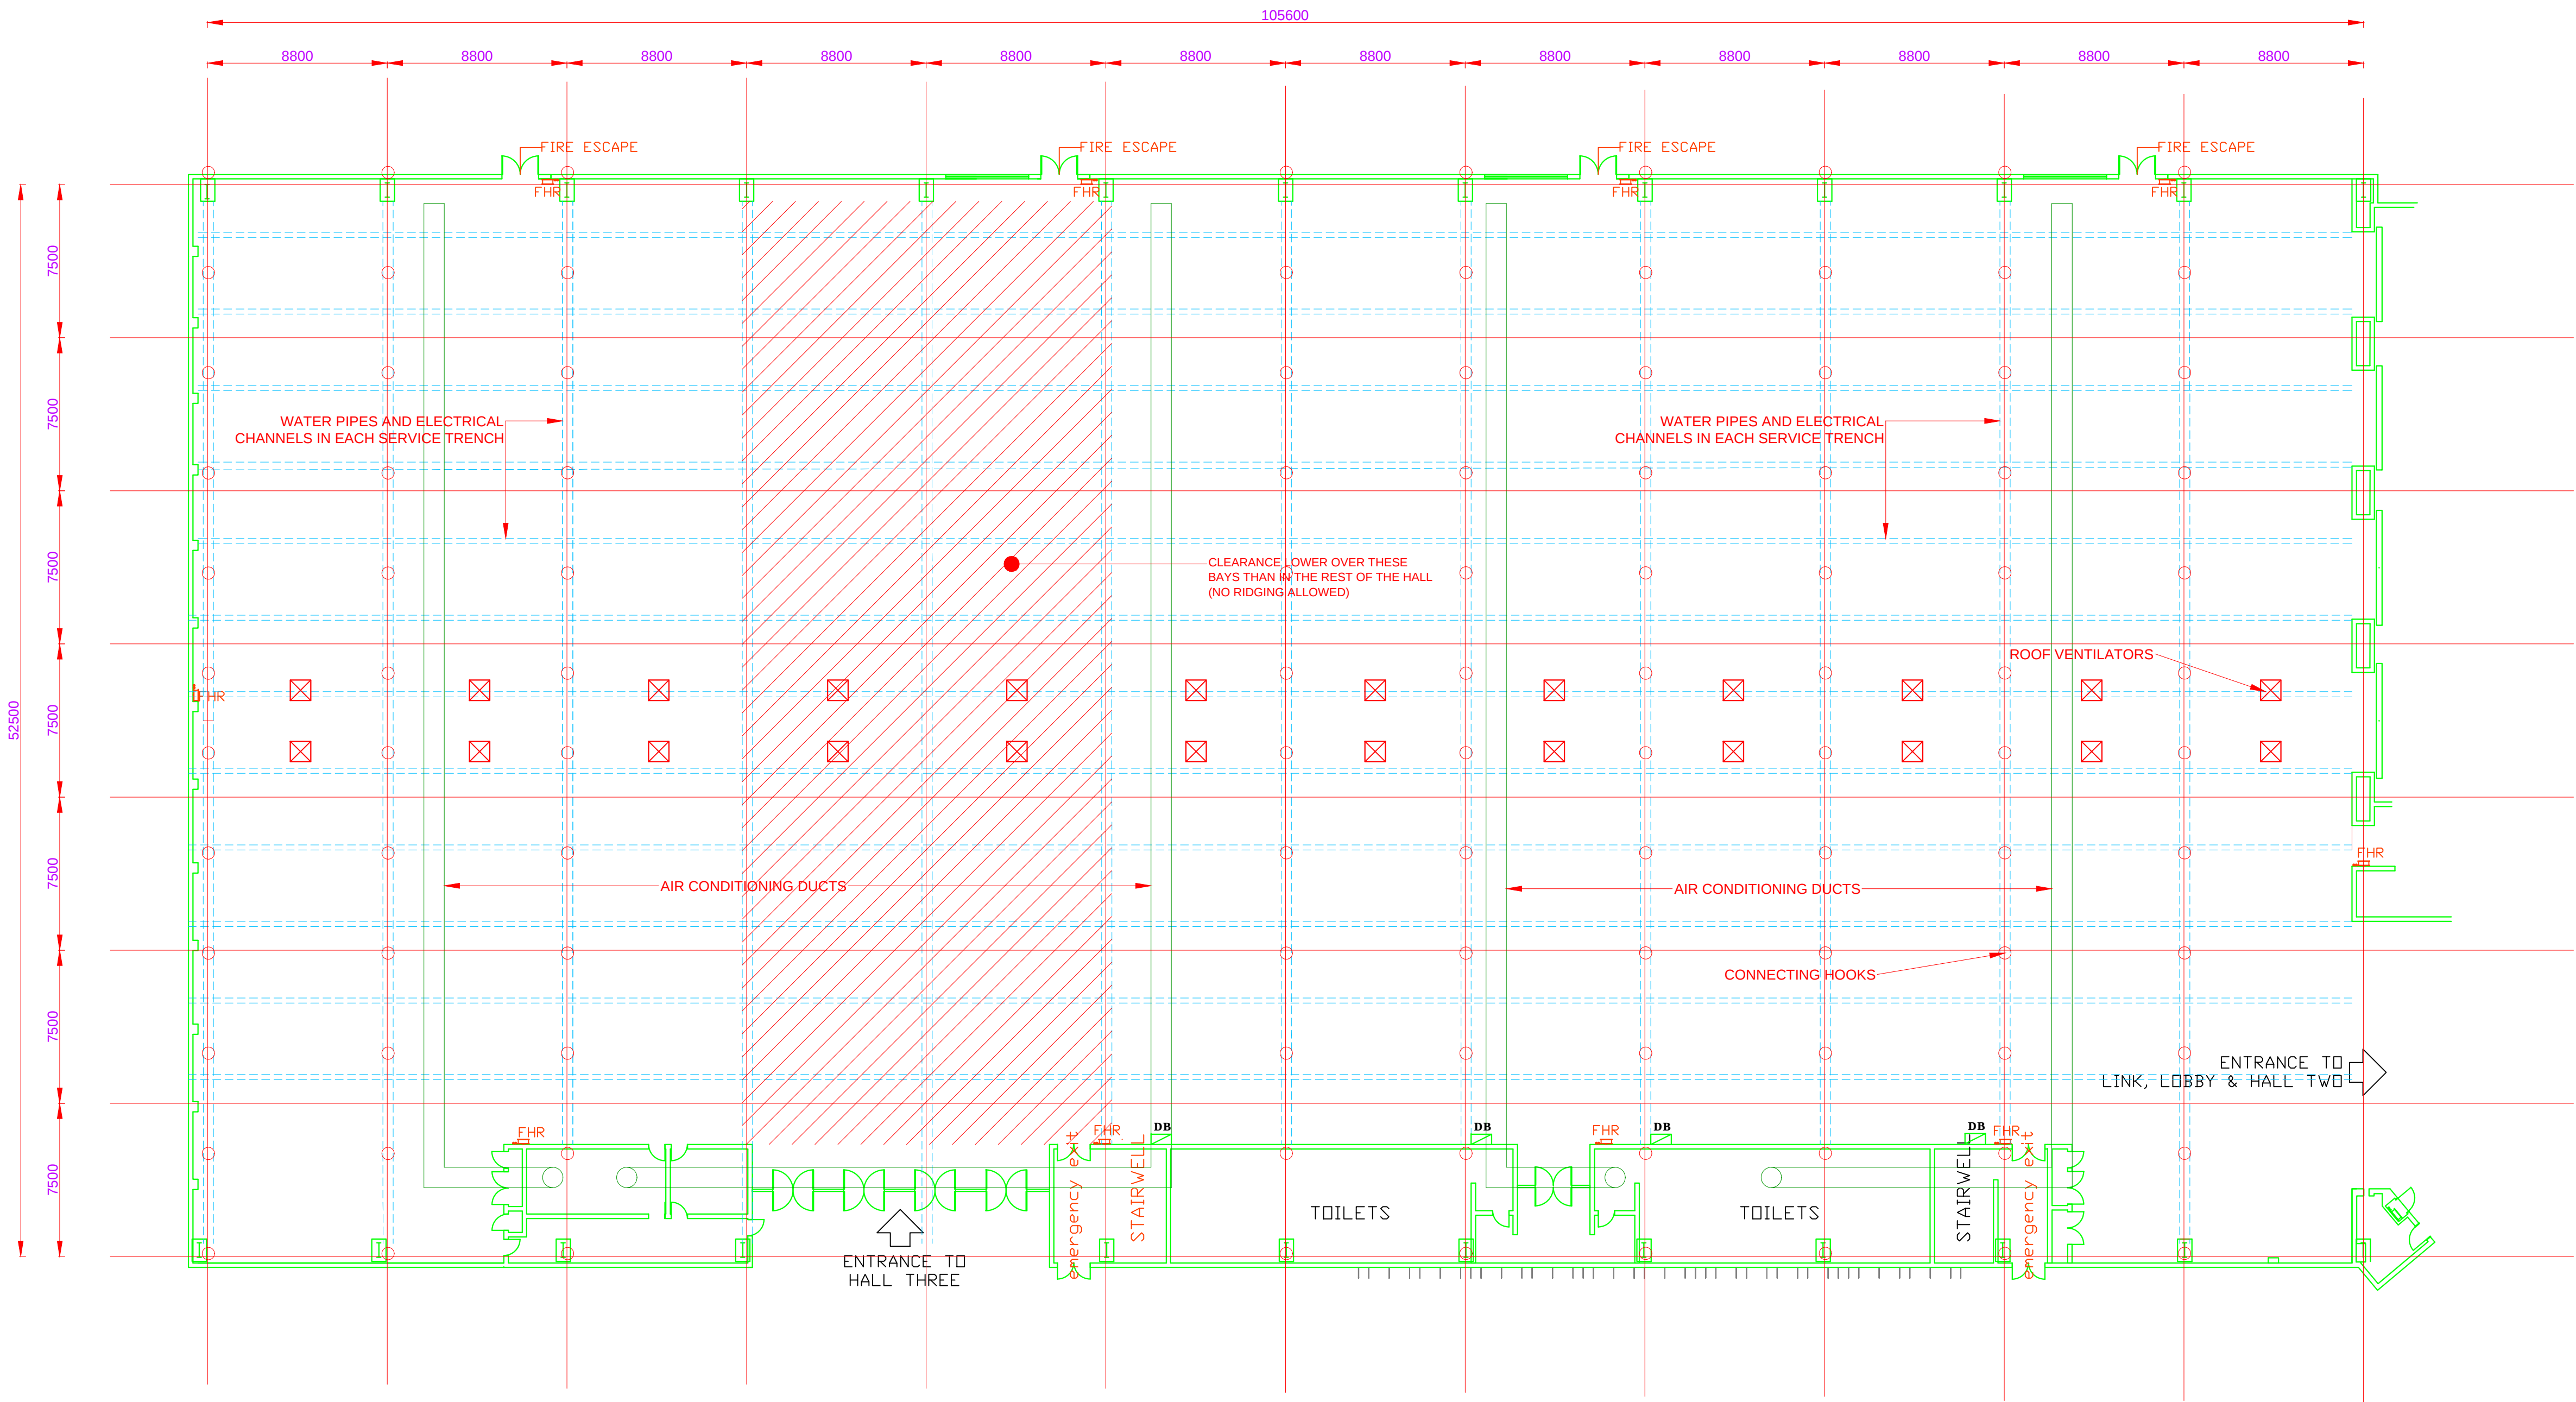

LEGEND	
	ROOF HOOKS (CONNECTING HOOKS)
	ROOF VENTILATION
	ROOF BEAMS
	FLOOR TRENCHES
	FIRE EQUIPMENT (HOSE REEL AND 2 FIRE EXTINGUISHERS)
	AIR CONDITIONING DUCTS
	LOWER CLEARANCE NO RIDGING
DB	DISTRIBUTION BOARD / SUB DB

26/07/17	JL	A	ISSUED FOR COUNCIL SUBMISSION
DATE	BY	REV	DESCRIPTION

REVISION

FIRE PLAN

CLIENT:
GALLAGHER CONVENTION CENTRE

ARCHITECTS :

CONTRACT :
INTERNAL FLOOR LAYOUT PLANS FOR GALLAGHER

5246 HAITI CRESCENT
COSMO CITY
2188

SHEET TITLE :
HALL 3 - LAYOUT PLAN

DRAWN SHM	APPROVED JL	DATE OCTOBER 2017
--------------	----------------	----------------------

DRAWING No. **LP 01**