


HALL 4 SIZE: 54 945mm x 44 470mm

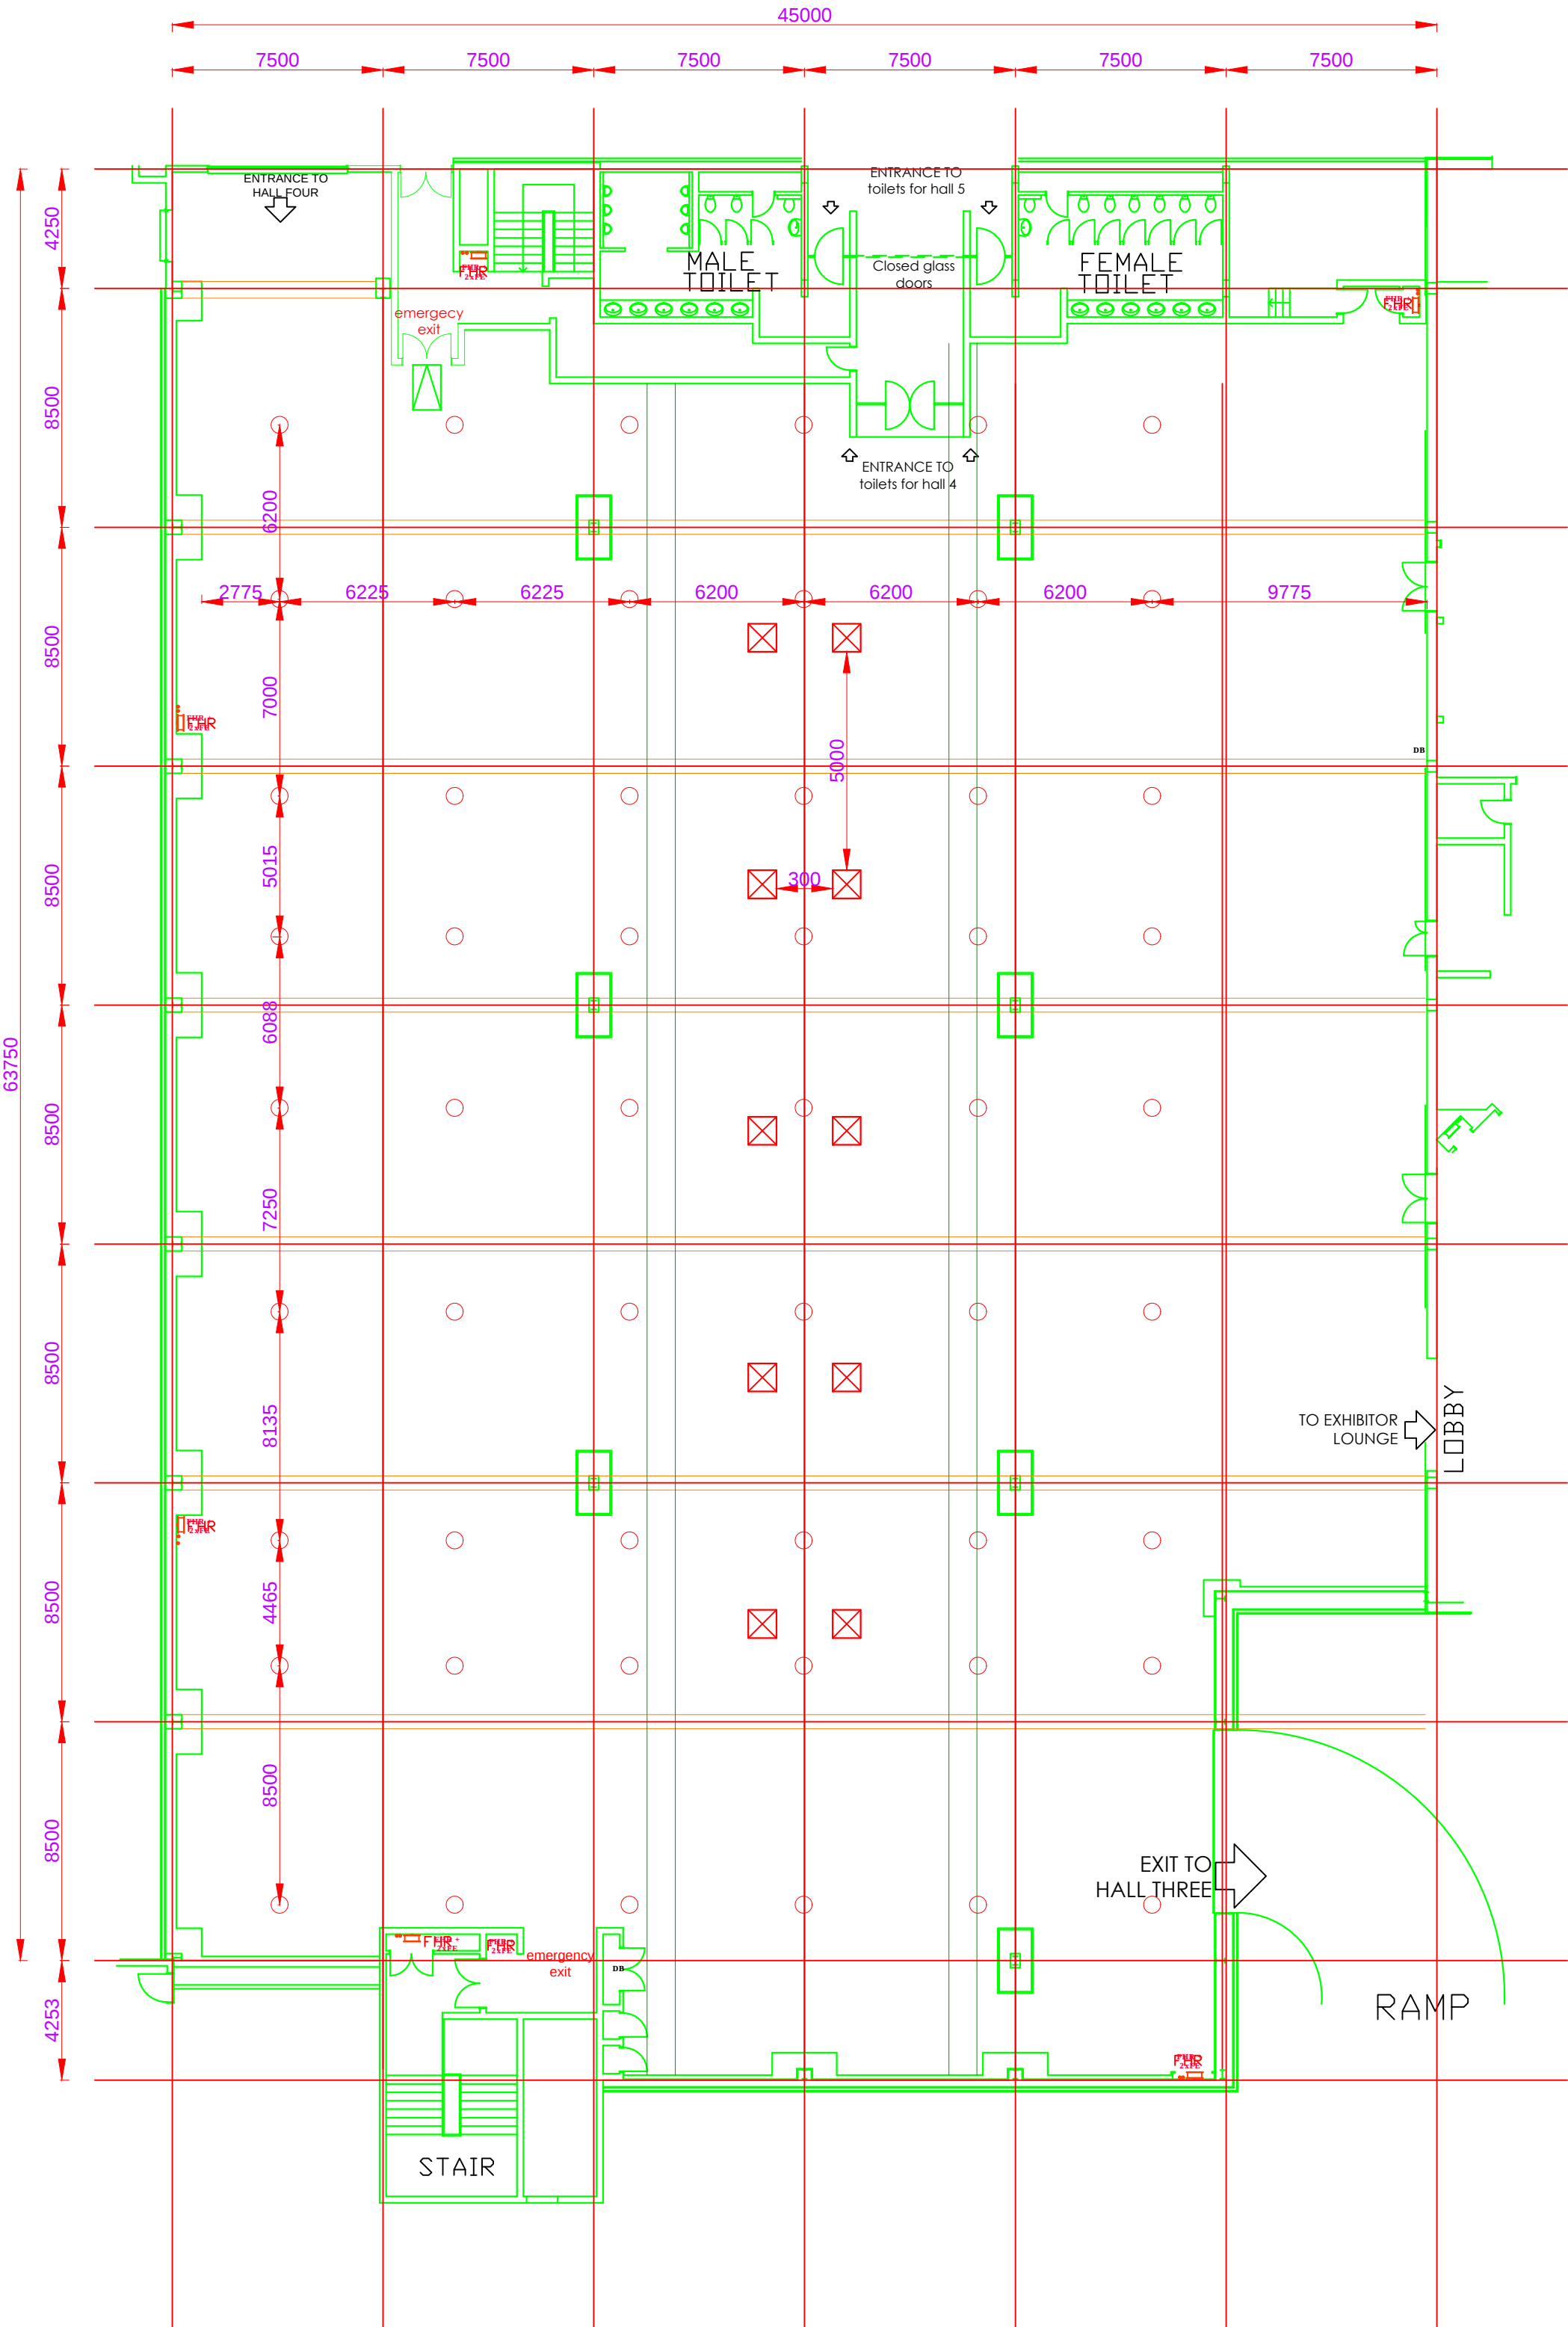

LEGEND	
	ROOF HOOKS (CONNECTING HOOKS)
	ROOF VENTILATION
	ROOF BEAMS
	FLOOR TRENCHES
	FIRE EQUIPMENT (HOSE REEL AND 2 FIRE EXTINGUISHERS)
	AIR CONDITIONING DUCTS
	LOWER CLEARANCE NO RIGGING
DB	DISTRIBUTION BOARD / SUB DB

26/07/17	JL	A	ISSUED FOR COUNCIL SUBMISSION
DATE	BY	REV	DESCRIPTION

REVISION

FIRE PLAN

CLIENT:

GALLAGHER CONVENTION CENTRE

ARCHITECTS :

CONTRACT :

INTERNAL FLOOR LAYOUT PLANS FOR GALLAGHER

5246 HAITI CRESCENT
COSMO CITY
2188

SHEET TITLE :

HALL 4 - LAYOUT PLAN

DRAWING No. LP 01		
DRAWN SHM	APPROVED JL	DATE OCTOBER 2017